


SITE INFORMATION	
EXISTING SHED	454.04m ²
SITE AREA	6470.00m ²
SITE COVERAGE	7.07%

- SITE NOTES**
- CONFIRM ALL DIMENSIONS ON SITE TO EXISTING RESIDENCE PRIOR TO COMMENCEMENT OF ANY WORK.
 - EXISTING PLUMBING AND ELECTRICAL WORKS TO BE REMOVED AND MADE GOOD AS NECESSARY.
 - THIS PLAN IS TO BE READ IN CONJUNCTION WITH LANDSCAPING DETAIL PLANS FOR SPECIFIC PLANTING LOCATIONS.
 - THE EXACT LOCATION OF UNDERGROUND AND ABOVEGROUND SERVICES SHALL BE PROVEN ON SITE. NO GUARANTEE IS GIVEN THAT ALL EXISTING SERVICES ARE SHOWN.
 - THIS DRAWING SET TO BE READ IN CONJUNCTION WITH THE SPECIFICATION PROVIDED.
 - BEWARE OF EXISTING SERVICES. CONFIRM LOCATIONS PRIOR TO EXCAVATION. TAKE EXTREME CARE.
 - REFER ALL MAJOR WORKS TO RAMPS, WALKWAYS, DRIVEWAYS ETC (INCLUDING CARPARK WORKS, LEVELS & DATUMS) REFER TO CIVIL ENGINEERS DOCUMENTATION.

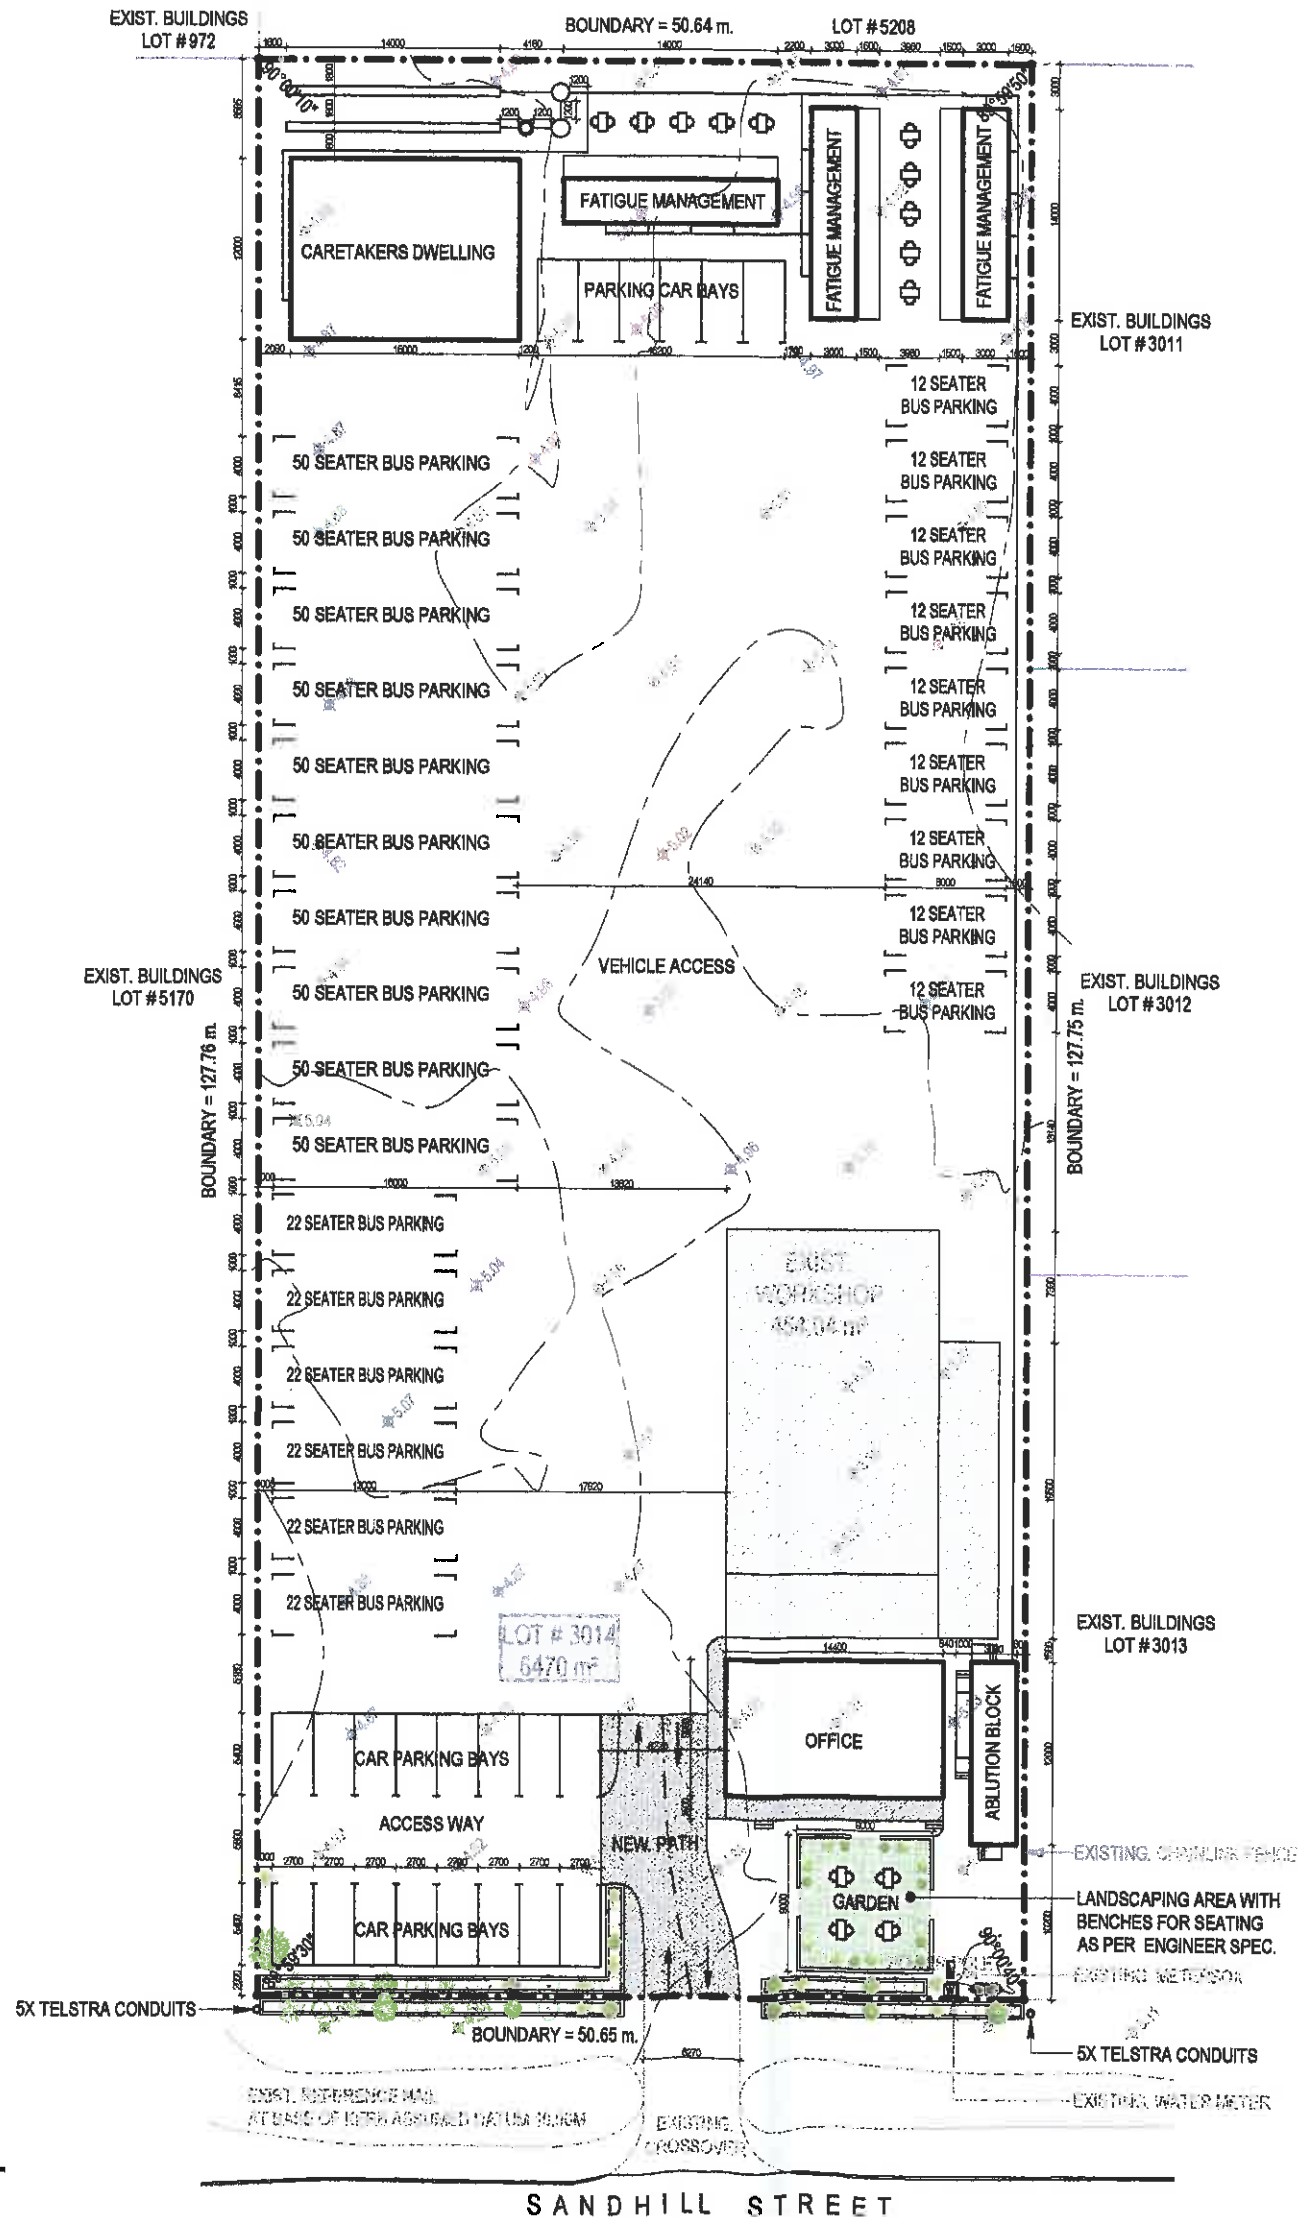

PROPOSED. SITE PLAN
SCALE - 1: 500



REV	DESCRIPTION	BY	DATE
01	PLANNING APPROVAL ISSUE	MGL	07.03.2014
	AMENDMENT DETAILS		

PROJECT STAGE
PLANNING APPROVAL

PROJECT DETAILS
MEASURE & DRAFT
9 SANDHILL STREET, WEDGEFIELD

CLIENT DETAILS
GOWEST

DRAWING TITLE
PROPOSED. SITE PLAN

DRAWN
MGL

DESIGNED
MD

CHECK
MD

DATE DRAWN
SEPT 2014

DRAWING SCALE
1: 500

SHEET SIZE
A3


0 2.5m 5m 10m 15m 20m 30m

1:250 @ A1 1:500 @ A3 1:304 @ A4


PROJECT NUMBER
SD14.0078

DRAWING NUMBER
A.01


REVISION
01

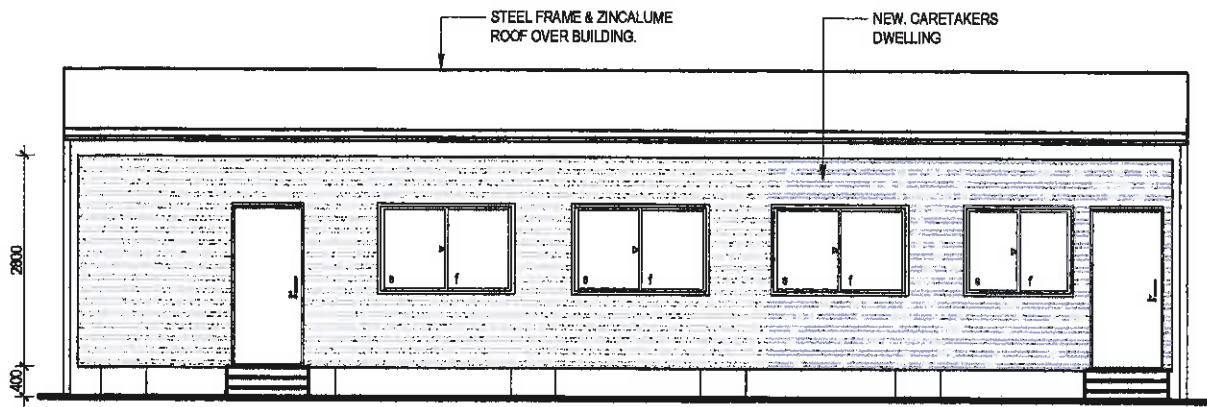


FRONT VIEW (OFFICES)
SCALE - 1 : 100

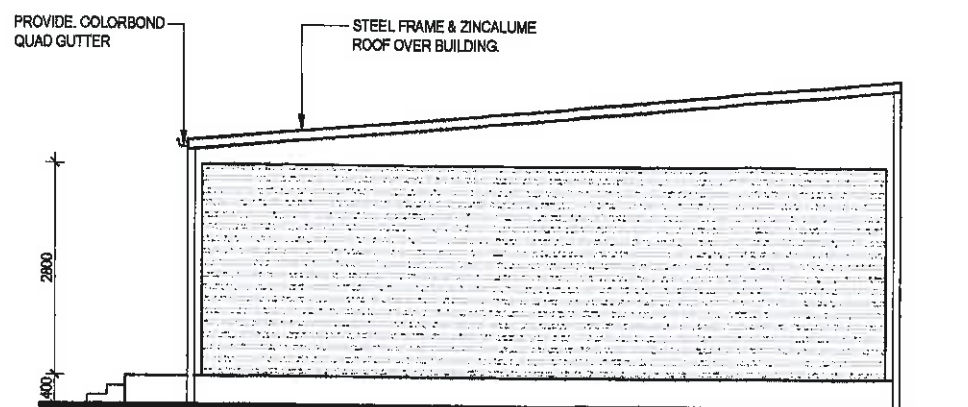


SIDE ELEVATION
SCALE - 1 : 100

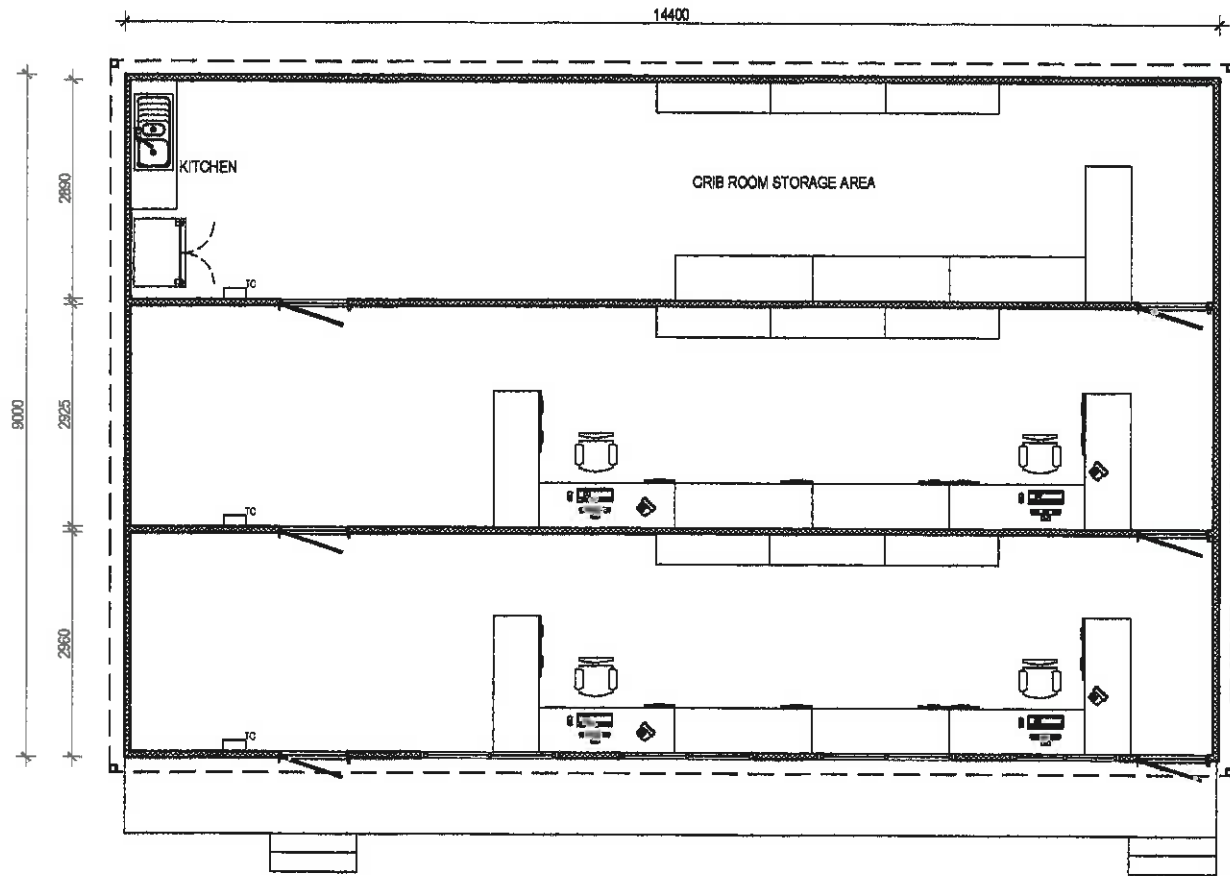


PLAN VIEW (OFFICES)
SCALE - 1 : 100

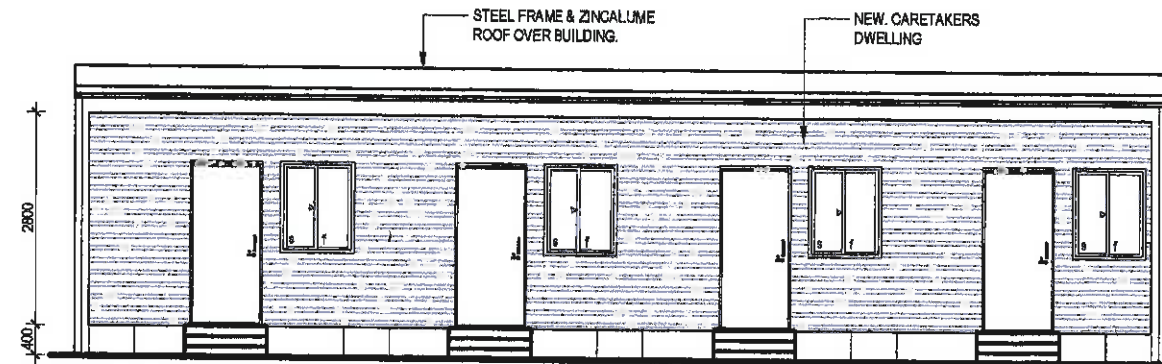

FRONT VIEW (FATIGUE MANAGEMENT BUILDING)
SCALE - 1 : 100

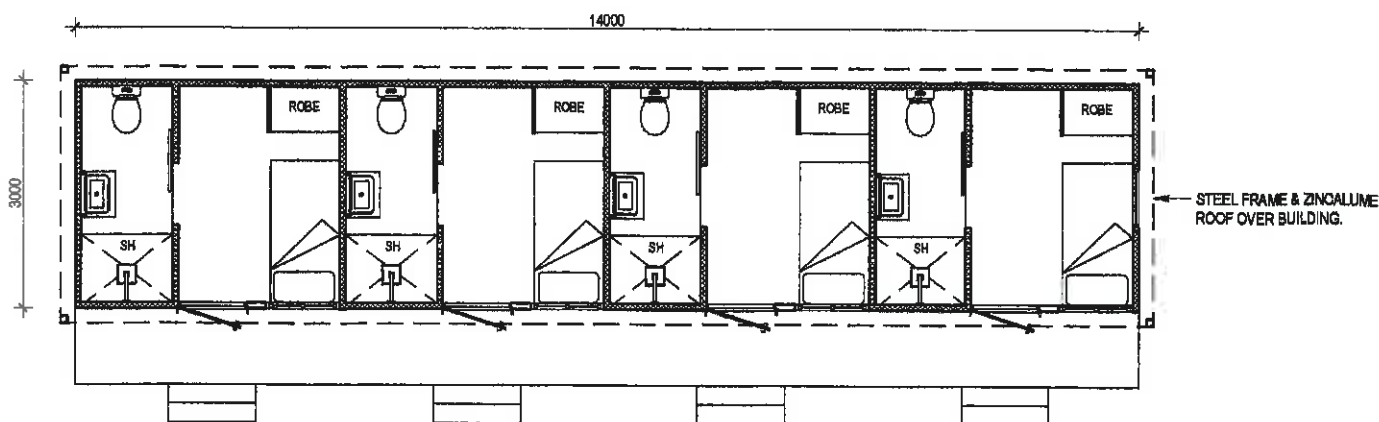

PLAN VIEW (FATIGUE MANAGEMENT BUILDING)
SCALE - 1 : 100

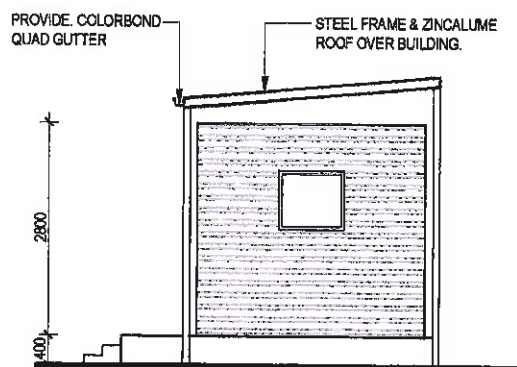

SIDE ELEVATION
SCALE - 1 : 100

01	PLANNING APPROVAL ISSUE	NGL	07/10/2014
REV	AMENDMENT DETAILS	BY	DATE

PROJECT STAGE
PLANNING APPROVAL

PROJECT DETAILS
MEASURE & DRAFT

9 SANDHILL STREET, WEDGEFIELD

CLIENT DETAILS
GOWEST

DRAWING TITLE
**PROPOSED.
PLAN & ELEVATIONS VIEW**

DRAWN
MGL

DESIGNED
MD

CHECK
MD

DATE DRAWN
SEPT 2014

DRAWING SCALE
1:100


SHEET SIZE
A3


0 0.5m 1m 2m 3m 4m 5m
1:50 @ A1 1:100 @ A3 1:141 @ A4

PROJECT NUMBER
SD14.0078


DRAWING NUMBER
A.02

REVISION
01

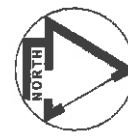


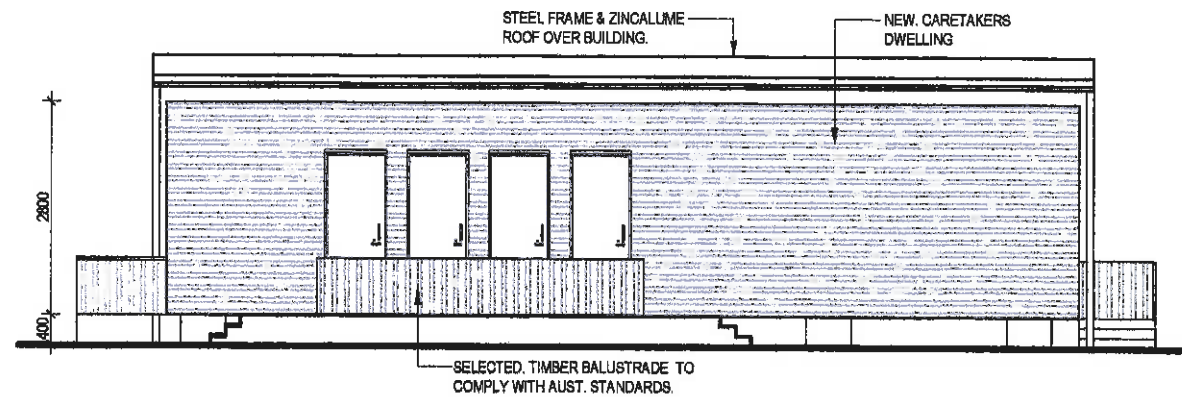

FRONT VIEW
SCALE - 1 : 100

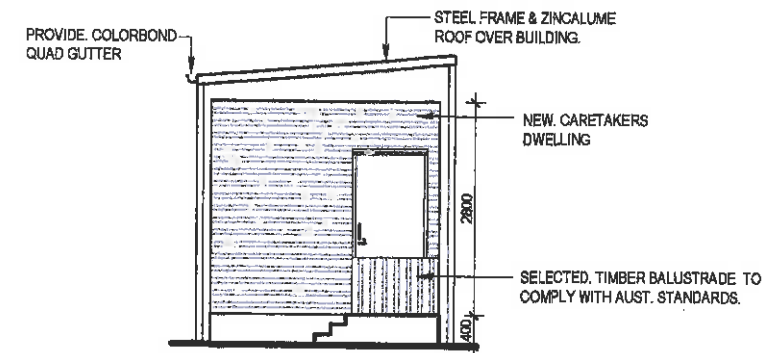

SIDE ELEVATION
SCALE - 1 : 100

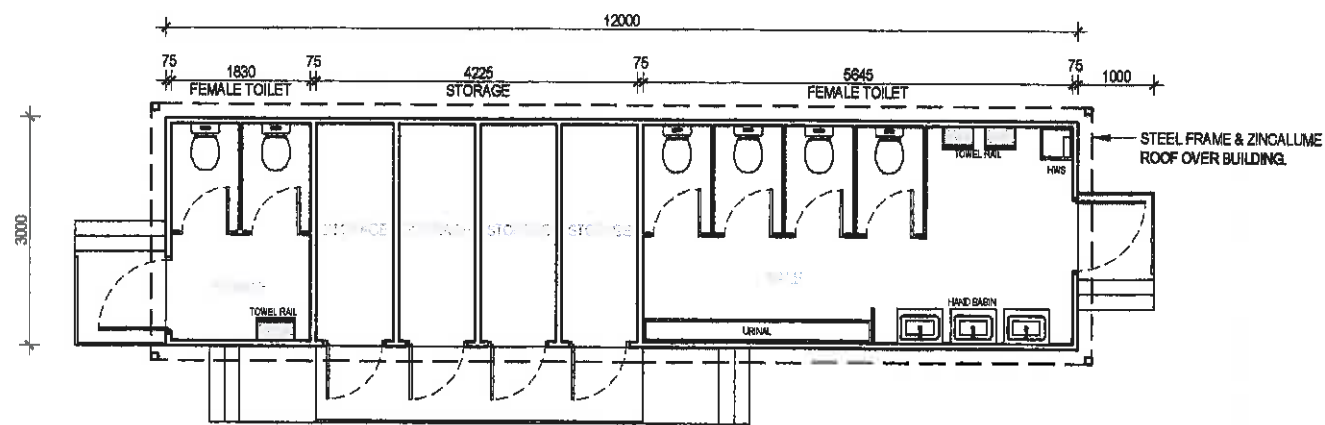

COMBINED MALE/FEMALE TOILET & SHOWERS PLAN
SCALE - 1 : 100

01	PLANNING/ISSUE	ML	07/10/2014
REV	AMENDMENT DETAILS	BY	DATE

PROJECT STAGE
PLANNING APPROVAL

PROJECT DETAILS
MEASURE & DRAFT

9 SANDHILL STREET, WEDGEFIELD


CLIENT DETAILS
GOWEST

DRAWING TITLE
**PROPOSED.
COMBINED PLAN & ELEVATIONS VII**

DRAWN
MGL
DESIGNED
MD
CHECK
MD



DATE DRAWN
SEPT 2014
DRAWING SCALE
1:100
SHEET SIZE
A3

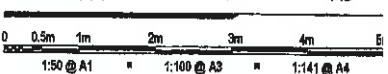


PROJECT NUMBER
SD14.0078
DRAWING NUMBER
A.03
REVISION
01

CONSTRUCTION NOTES

- CLIMATE ZONE 1
- CHASSIS: 12.0m x 3.0m STEEL SKID BASE, BLASTED CLASS 2.5 WITH 75 MICRON INORGANIC ZINC SILICATE. 500mm CHASSIS EXTENSION TO FLOORS 2, 3, & 4
 - FLOOR: 75 x 60 RHS JOISTS, WELDED TO SKID BASE TO CYCLONIC SPECIFICATIONS.
 - FLOORING: 19mm AQUATITE (H2) TO FLOORS 1, 2, 4 & 5. 8mm CFC TO FLOOR 3
 - FLOOR COVERING: 2.0mm SLIP RESISTANT VINYL, COVERED 100mm TO WALLS USING PRE-FORMED FILLET BEHIND. COLOUR - 'JERRY'S GREEN'.
 - WALLS: 75mm STEEL STUDS, FULLY WELDED TO CYCLONIC SPECIFICATIONS. CEILING HEIGHT - 2400mm.
 - INTERNAL CLADDING: 10mm GYPROCK (FLUSHED & SANDED) TO WALLS. COLOUR - 'OFF-WHITE'. 10mm GYPROCK (FLUSHED & SANDED) TO CEILING. COLOUR - 'WHITE'. 56mm COVERED GYPROCK CORNICE. COLOUR - 'WHITE'.
 - INSULATION: WALLS - 48kg/m³ GLASSWOOL BATTS (75mm THICK). ROOF / CEILING - 48kg/m³ GLASSWOOL BATTS (75mm THICK), AND ANTICON R1.5 FOIL WITH SUPPORT MESH. FLOOR - 32kg/m³ GLASSWOOL BATTS (75mm THICK).
 - EXTERNAL CLADDING: COLORBOND STRATCLAD 'S-LOCK' (BMT 0.48) OVER BRACING PLYWOOD TO WALLS. COLOUR - 'PAPERBARK'
 - ROOF COVER: COLORBOND 'SMART SPAN' ROOF SHEETING (BMT 0.48) WITH COLORBOND FLASHINGS (BMT 0.60) AND PROFILED SEALING STRIP. FLASHING COLOUR - 'DEEP OCEAN', ROOF COLOUR - 'SURFMIST'
 - ROOF CONSTRUCTION: STEEL JOIST CEILING FRAME WITH GRADED STEEL PURLINS OVER TO FORM 7° ROOF PITCH TO CYCLONIC SPECS. TO COMPLY WITH AS/NZS 3000:2007 STANDARDS & AMENDMENTS.
 - ELECTRICAL: HOT WATER SUPPLY TO BE DESIGNED AND INSTALLED IN ACCORDANCE WITH SECTION 8 OF AS/NZS 3600.4 TO COMPLY WITH AS 3700 STANDARDS & AMENDMENTS TO COMPLY WITH AS 3700 STANDARDS & AMENDMENTS.
 - PLUMBING: ALL INTERNAL PIPING USING PLEX PROFIT (BLUE LINE) ALL WASTE PIPING TO BE UPVC. WATER CHILLERS & BOILING WATER UNITS TO BE FED FROM ACCUMULATOR WHICH IS DOWNSTREAM OF RO UNITS. ALL TAPWARE TO BE 'RAM - DORSET'.
 - SMOKE DETECTOR / FIRE EXTINGUISHER: TO COMPLY WITH AS.3780 - 1993 & AMENDMENT 1995 AS 12239 - 2008

- STEEL SCHEDULE**
- C1: 75 x 3mm SHS
 - B1: 230 PFC
- FIT-OUT LIST:**
- 425 II. REFRIGERATOR.
 - PIE WARMER (LARGE).
 - MICROWAVE c/w SHELF @ 1400 AFL.
 - 1800(L) x 900(W) TABLE c/w 0 STACKBLE CHAIRS.
 - INSECTICUTOR.
 - 3000(L) x 600(W) x 1800(H) STEEL FRAME, COLORBOND CLAD ENCLOSURE FIXED TO CHASSIS EXTENSION - LOCABLE.
 - STAINLESS STEEL TWIN BOWL INSET SINK ('SAG38CSE220') c/w FLIKMIXER - 'RAM-DORSET' TAPWARE.
 - RHEEM LAZER BOILING WATER UNIT.
 - 3000(L) x 800(W) x 900(H) LAMINATED TOP c/w CUPBOARDS UNDER & 100mm SPLASHBACK. TOP COLOUR - 'IRONSTONE'. CARCASS COLOUR - 'GREY'. BOTH SIDES SEEN.
 - FIRST AID KIT.
 - REVERSE OSMOSIS SYSTEM 100US GALLON WITH 20 GALLON STORAGE TANK (PIN: R-0100-20G-SB).
 - WATER CHILLER 'STW 860' - INSTALLED ON SITE.
 - 1200(L) x 900(W) NOTICE BOARD.
 - CHILLED WATER BUBBLER c/w CLIP DISPENSER.
 - CEILING MOUNTED EXHAUST FAN (FLUMED TO EXTERNAL).
 - PAPER TOWEL DISPENSER (EXTERNAL UNITS SUPPLIED LOOSE - INSTALLED ON SITE).
 - 'SUPER X' INSTANTANEOUS HOT WATER SYSTEM (UNDER BENCH) c/w TIMER SWITCH.
 - 6kg CO² FIRE EXTINGUISHER c/w 4 HOT / COLD TAPS (SUPPLIED LOOSE - INSTALLED ON SITE).
 - 1200(L) STAINLESS STEEL TROUGH c/w 4 HOT / COLD TAPS (SUPPLIED LOOSE - INSTALLED ON SITE).
 - SOAP DISPENSER (SUPPLIED LOOSE - SITE INSTALLED).
 - BOOT SCRAPER (SUPPLIED LOOSE).
- LEGEND:**
S/O STUD OPENING

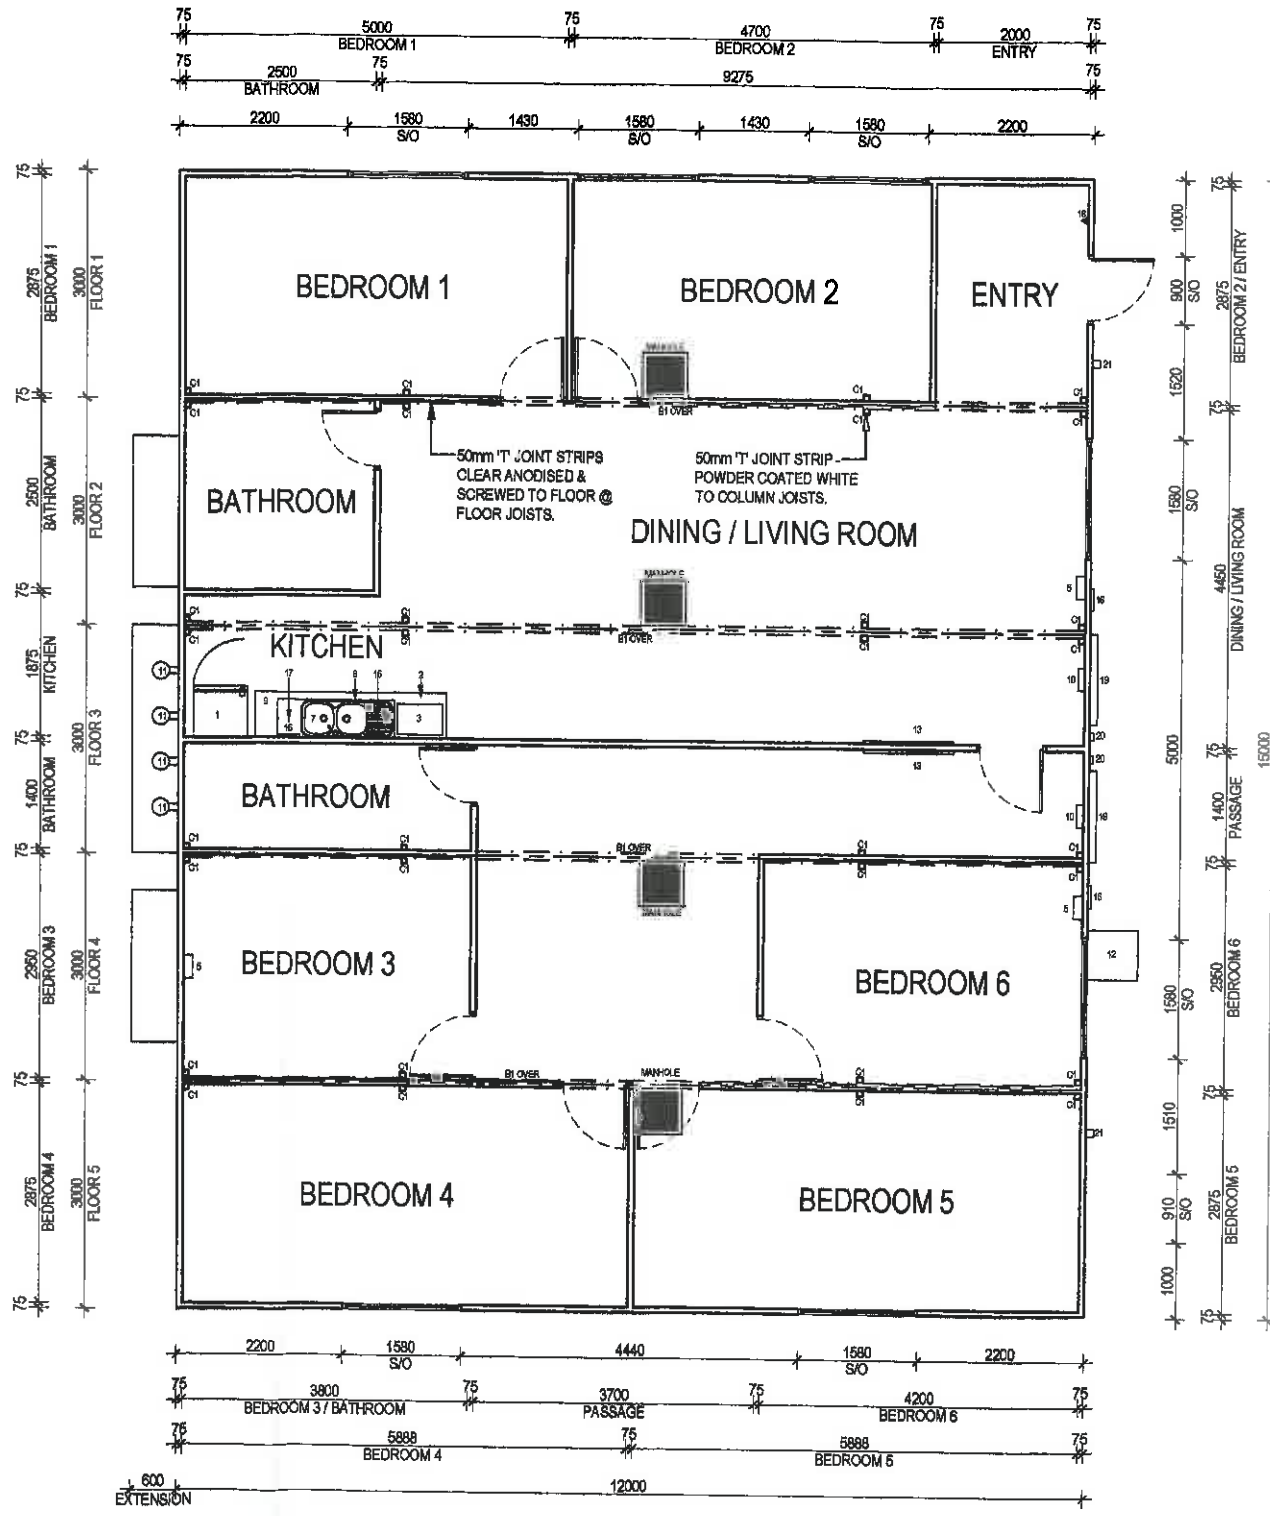

PLAN VIEW (CARETAKERS DWELLING)
SCALE - 1 : 100

SUPERDRAFT
inspire + create

**ARCHITECTURAL
CIVIL
STRUCTURAL**

1300 936 740
info@superdraft.com.au
www.superdraft.com.au

01	PLANNING APPROVAL ISSUE	MCL	01/10/2014
REV	AMENDMENT DETAILS	BY	DATE

PROJECT STAGE
PLANNING APPROVAL

PROJECT DETAILS
MEASURE & DRAFT

CLIENT DETAILS
GOWEST

DRAWING TITLE
**PROPOSED.
PLAN VIEW**

DRAWN
MCL

DESIGNED
MD

CHECK
MD

DATE DRAWN
SEPT 2014

DRAWING SCALE
1 : 100

SHEET SIZE
A3


0 0.5m 1m 2m 3m 4m

1:50 @ A1 1:100 @ A3 1:141 @ A4

PROJECT NUMBER
SD14.0078


DRAWING NUMBER
A.04

REVISION
01

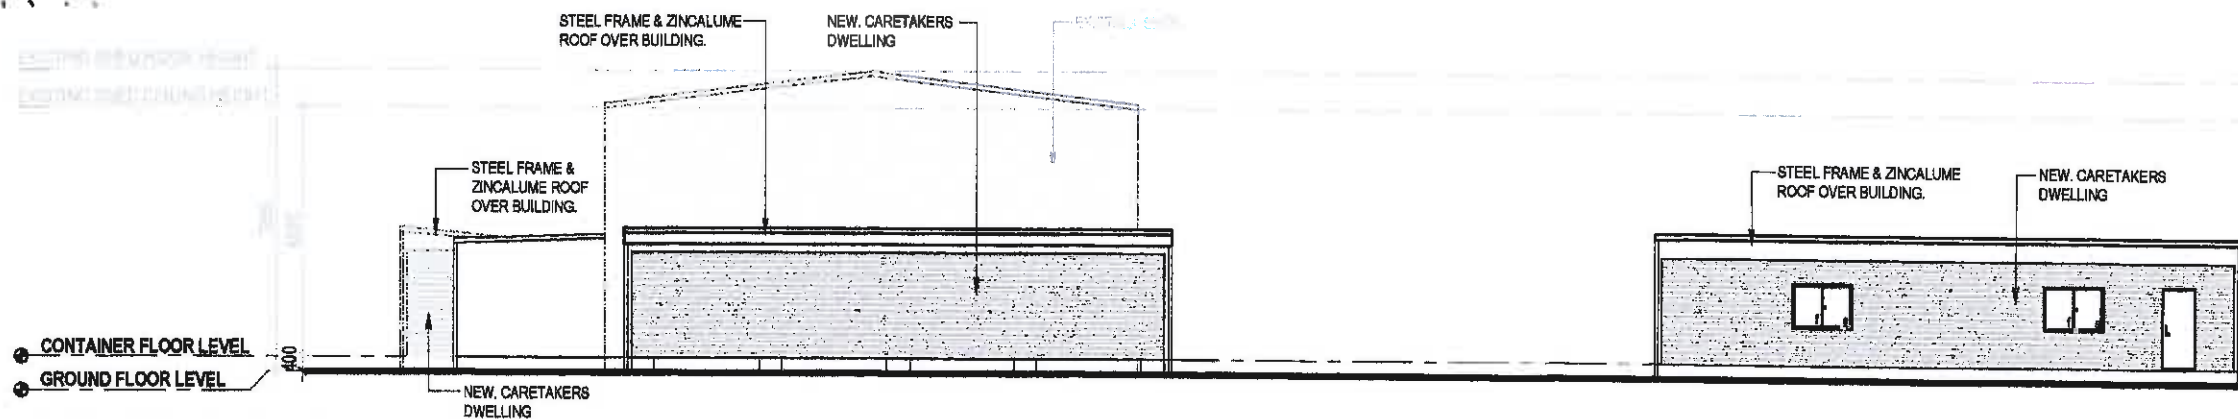


PROPOSED. ELEVATION 3
SCALE - 1 : 200


Copyright © 2014 Superdraft Pty Ltd. All rights reserved. This drawing is the property of Superdraft Pty Ltd. It is to be used for the project only and is not to be reproduced, stored in a retrieval system, or transmitted in any form or by any means, electronic, mechanical, photocopying, recording, or by any information storage and retrieval system, without the prior written permission of Superdraft Pty Ltd. The user of this drawing is to indemnify Superdraft Pty Ltd from and against all claims, damages, losses, and expenses, including reasonable attorneys' fees, arising out of or in connection with the use of this drawing.

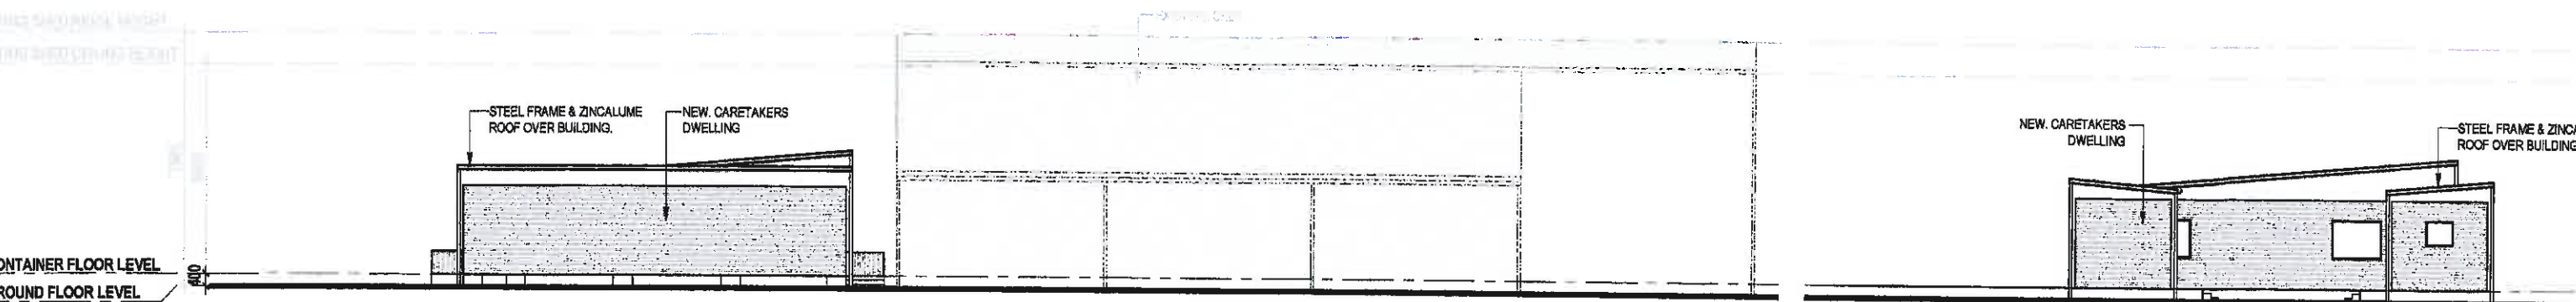

PROPOSED. ELEVATION 4
SCALE - 1 : 200

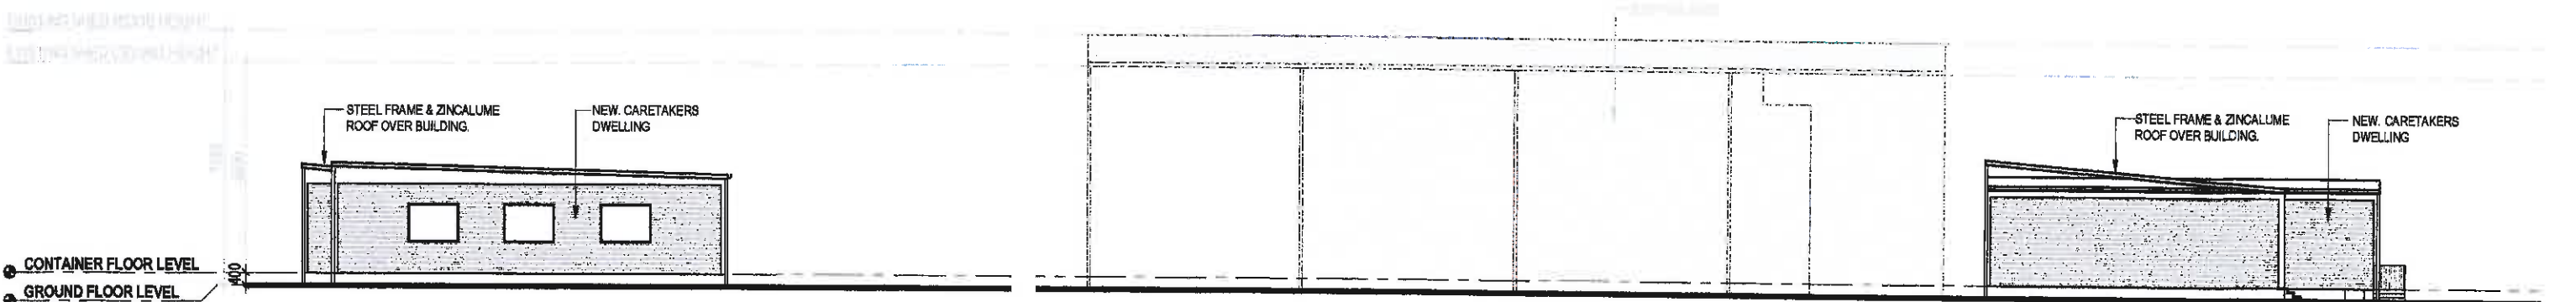

PROPOSED. ELEVATION 2
SCALE - 1 : 200

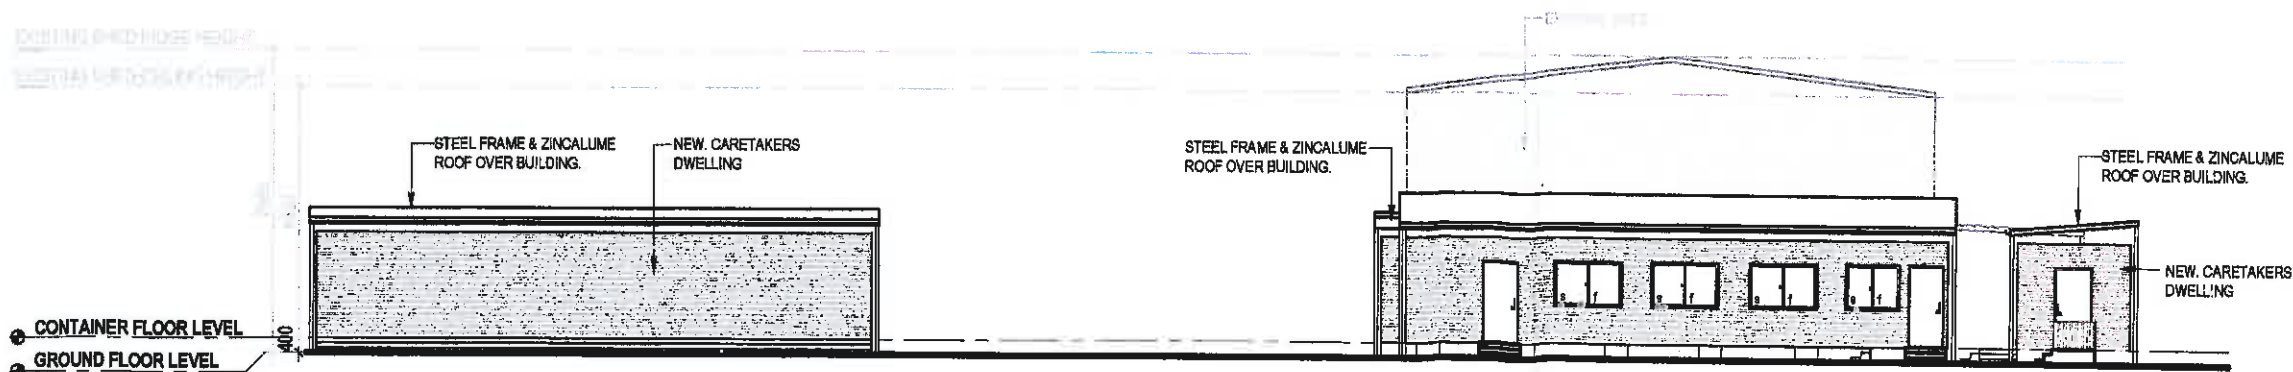

PROPOSED. ELEVATION 1
SCALE - 1 : 200

01	PLANNING APPROVAL & REV	MGL	07/10/2014
REV	AMENDMENT DETAILS	BY	DATE
PROJECT STAGE			
PLANNING APPROVAL			
PROJECT DETAILS			
MEASURE & DRAFT			
9 SANDHILL STREET, WEDGEFIELD			
CLIENT DETAILS			
GOWEST			
DRAWING TITLE			
PROPOSED. ELEVATIONS			
DRAWN			
MGL			
DESIGNED			
MD			
CHECK			
MD			
DATE DRAWN	DRAWING SCALE	SHEET SIZE	
SEPT 2014	1 : 100	A3	
PROJECT NUMBER	DRAWING NUMBER	REVISION	
SD14.0078	A.05	01	