






MASTERPLAN LEGEND

- | | | | | | |
|----------------------------|----------------------|---------------------------------|--|---------------------------|--|
| 1 SPORTING OVAL - GREENS | 6 400m RUNNING TRACK | 11 JUNIOR TRACK | 16 CHILD CARE CENTRE | 20 PLAYGROUND | 25 FUTURE DEVELOPMENT / CONTINUING CURRENT USAGE |
| 2 SPORTING PAVILION | 7 TRACK SHELTER | 12 TENNIS - HOCKEY SHELTER | 17 TURF - MULTIFUNCTION CENTRE WITH RACE TRACK TOWER | 21 BBQ WITH SEATING | 26 MEDIUM DENSITY SENIOR ACCOMMODATION |
| 3 SPORTING SHELTER | 8 NEW ACCESS ROAD | 13 DOG TRAINING | 18 UPGRADE - REFURBISHED STABLES | 22 PAVILION SHELTER | 27 CRICKET NETS |
| 4 SET DOWN - DROP OFF AREA | 9 SHELTER EXTENSION | 14 NEW TENNIS - HOCKEY PAVILION | 19 REPURPOSED CLUB ROOMS / TOILETS | 23 EXISTING RV POINT | 28 FUTURE DEVELOPMENT AREA |
| 5 NEW PARKING FACILITIES | 10 BMX - PUMP TRACK | 15 CHILD CARE EXTERIOR PLAY | | 24 TELECOMMUNICATION AREA | |

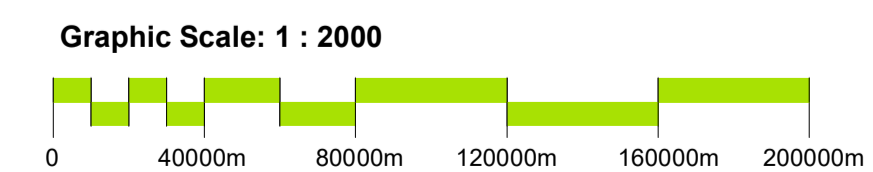


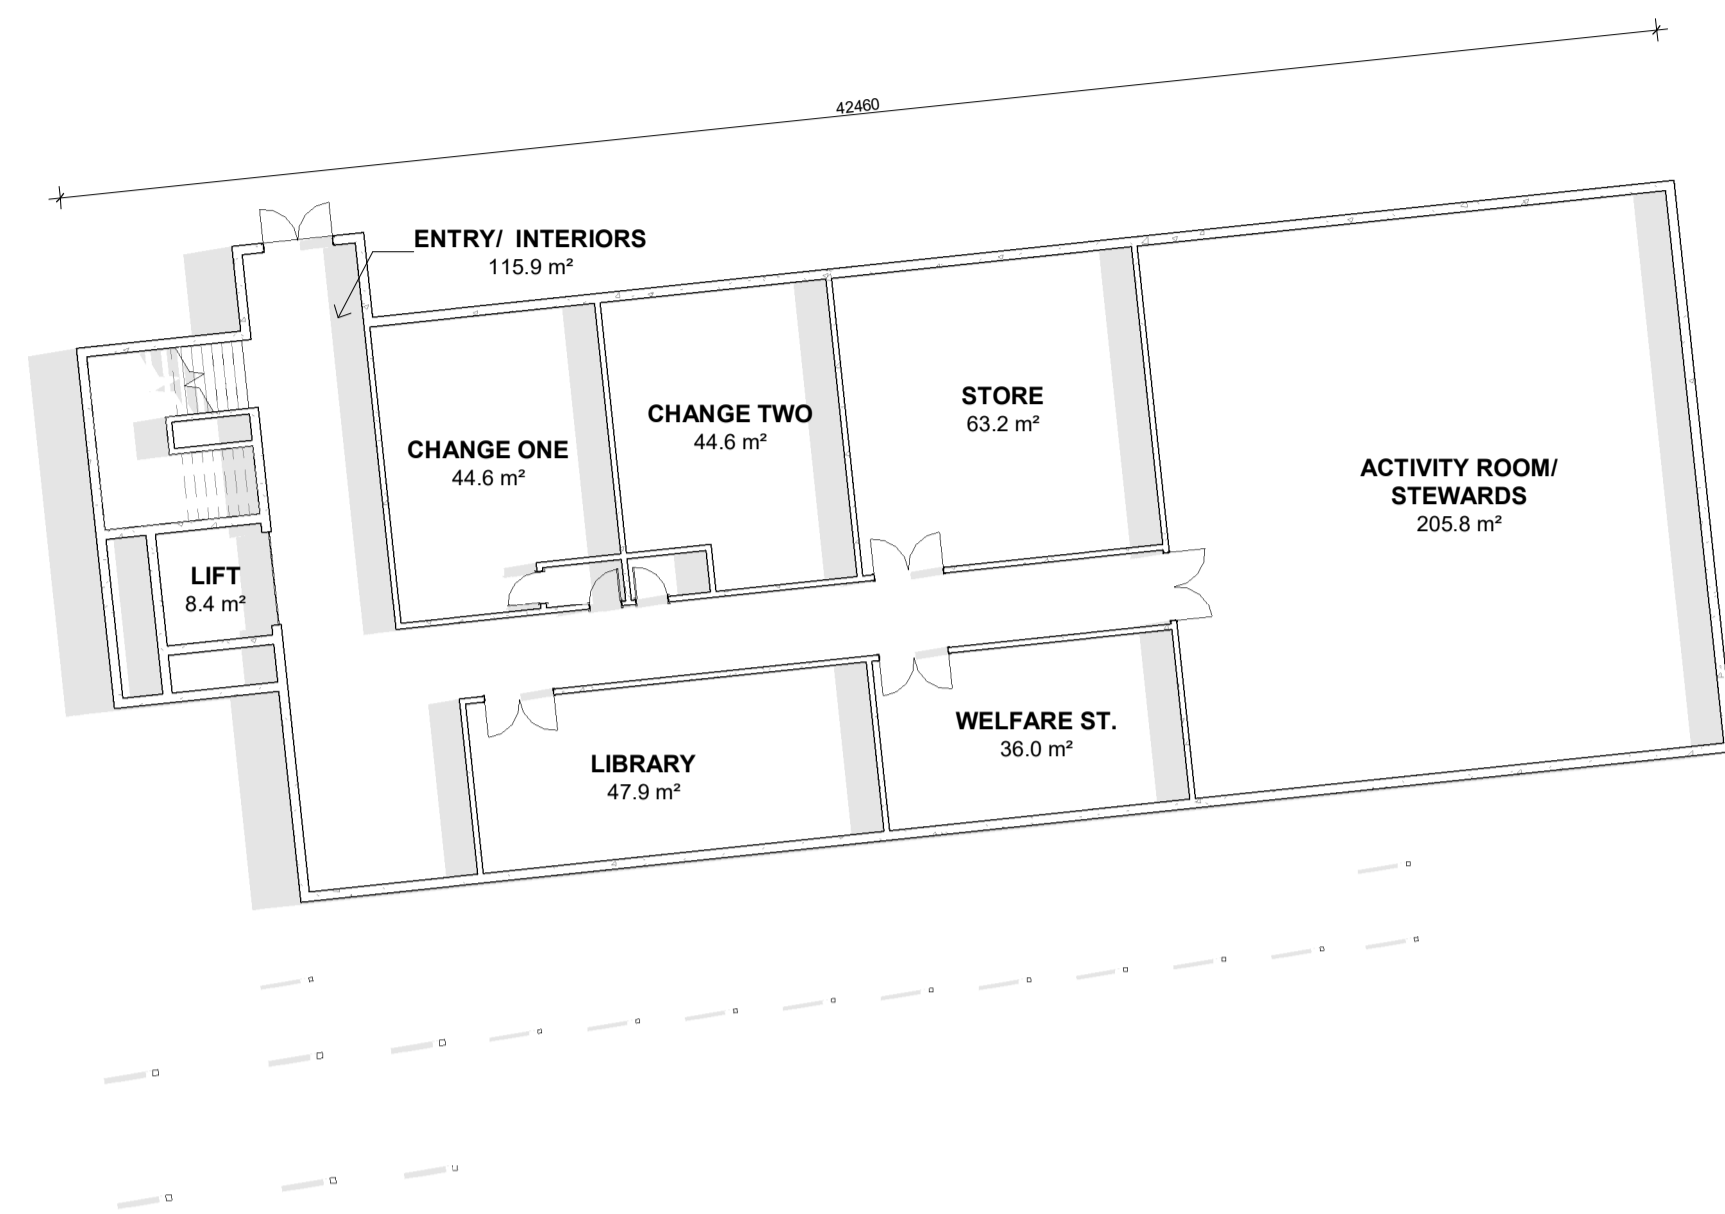

1 TURF - MULTIFUNCTION GROUND SCHEMATIC
1 : 200

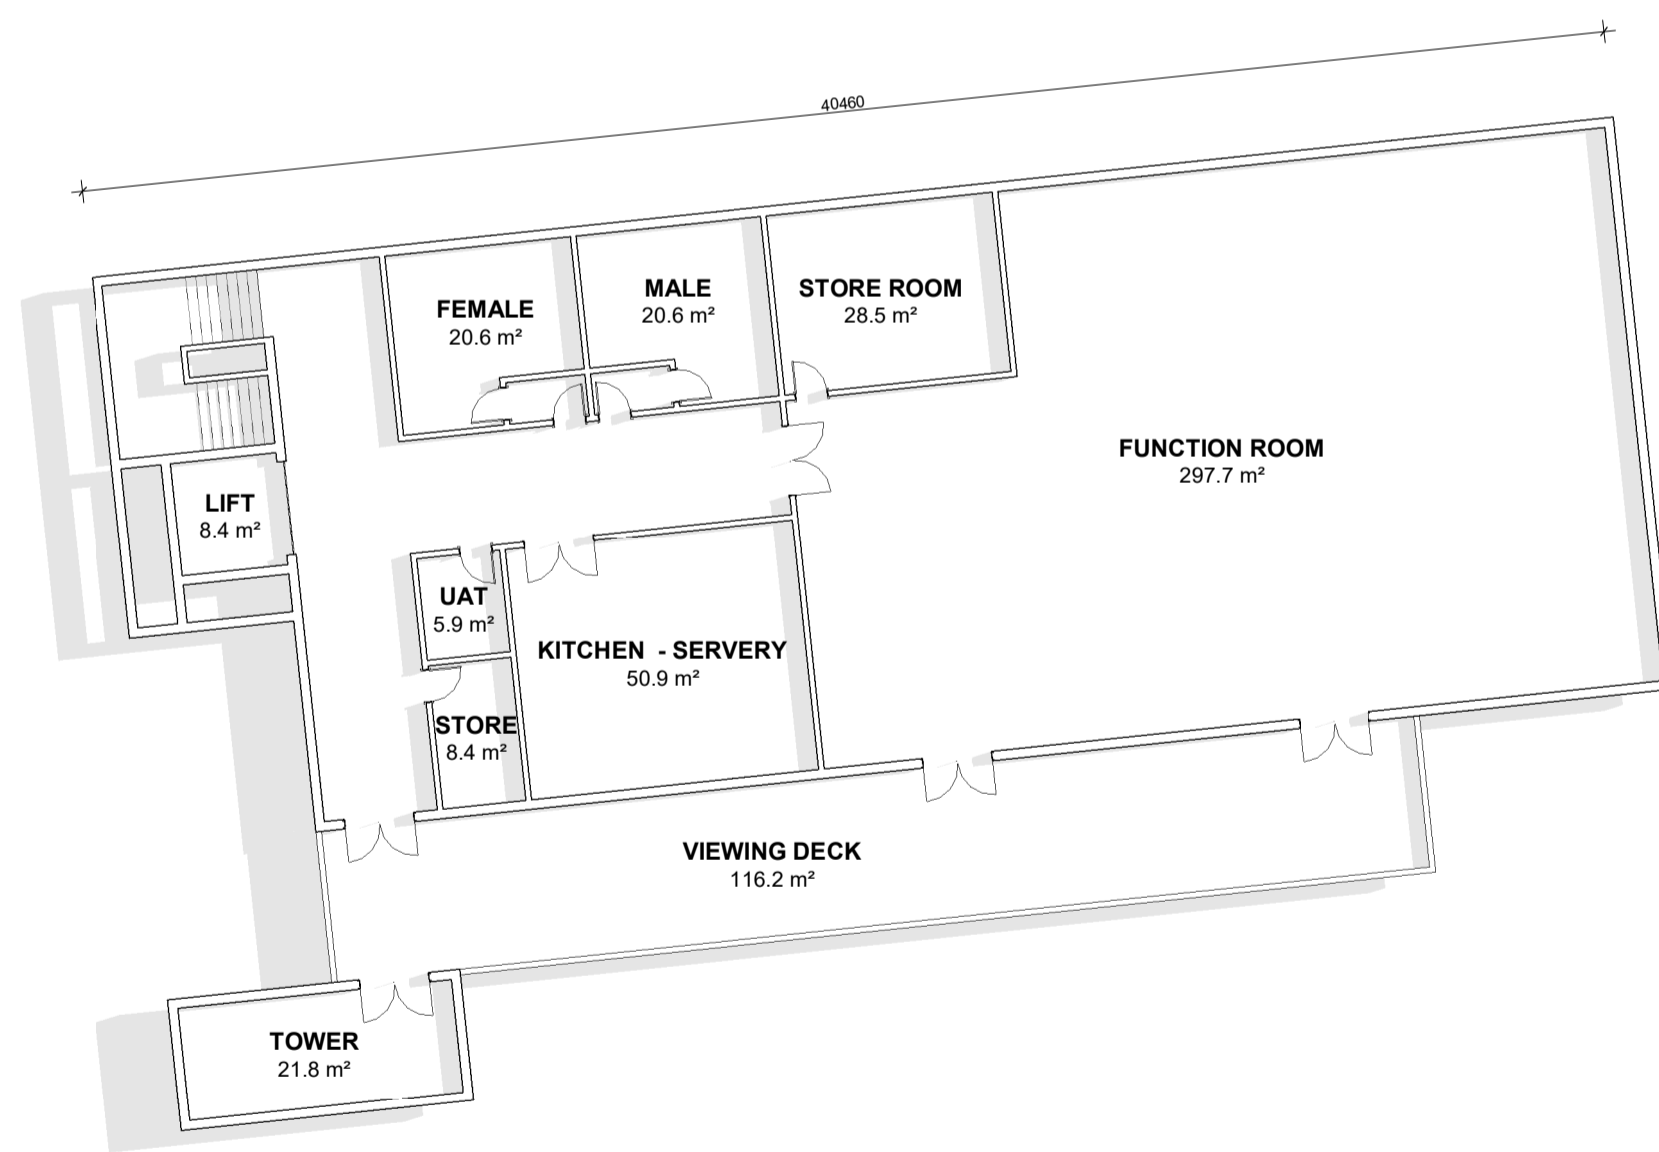

5 TURF - MULTIFUNCTION FIRST SCHEMATIC
1 : 200

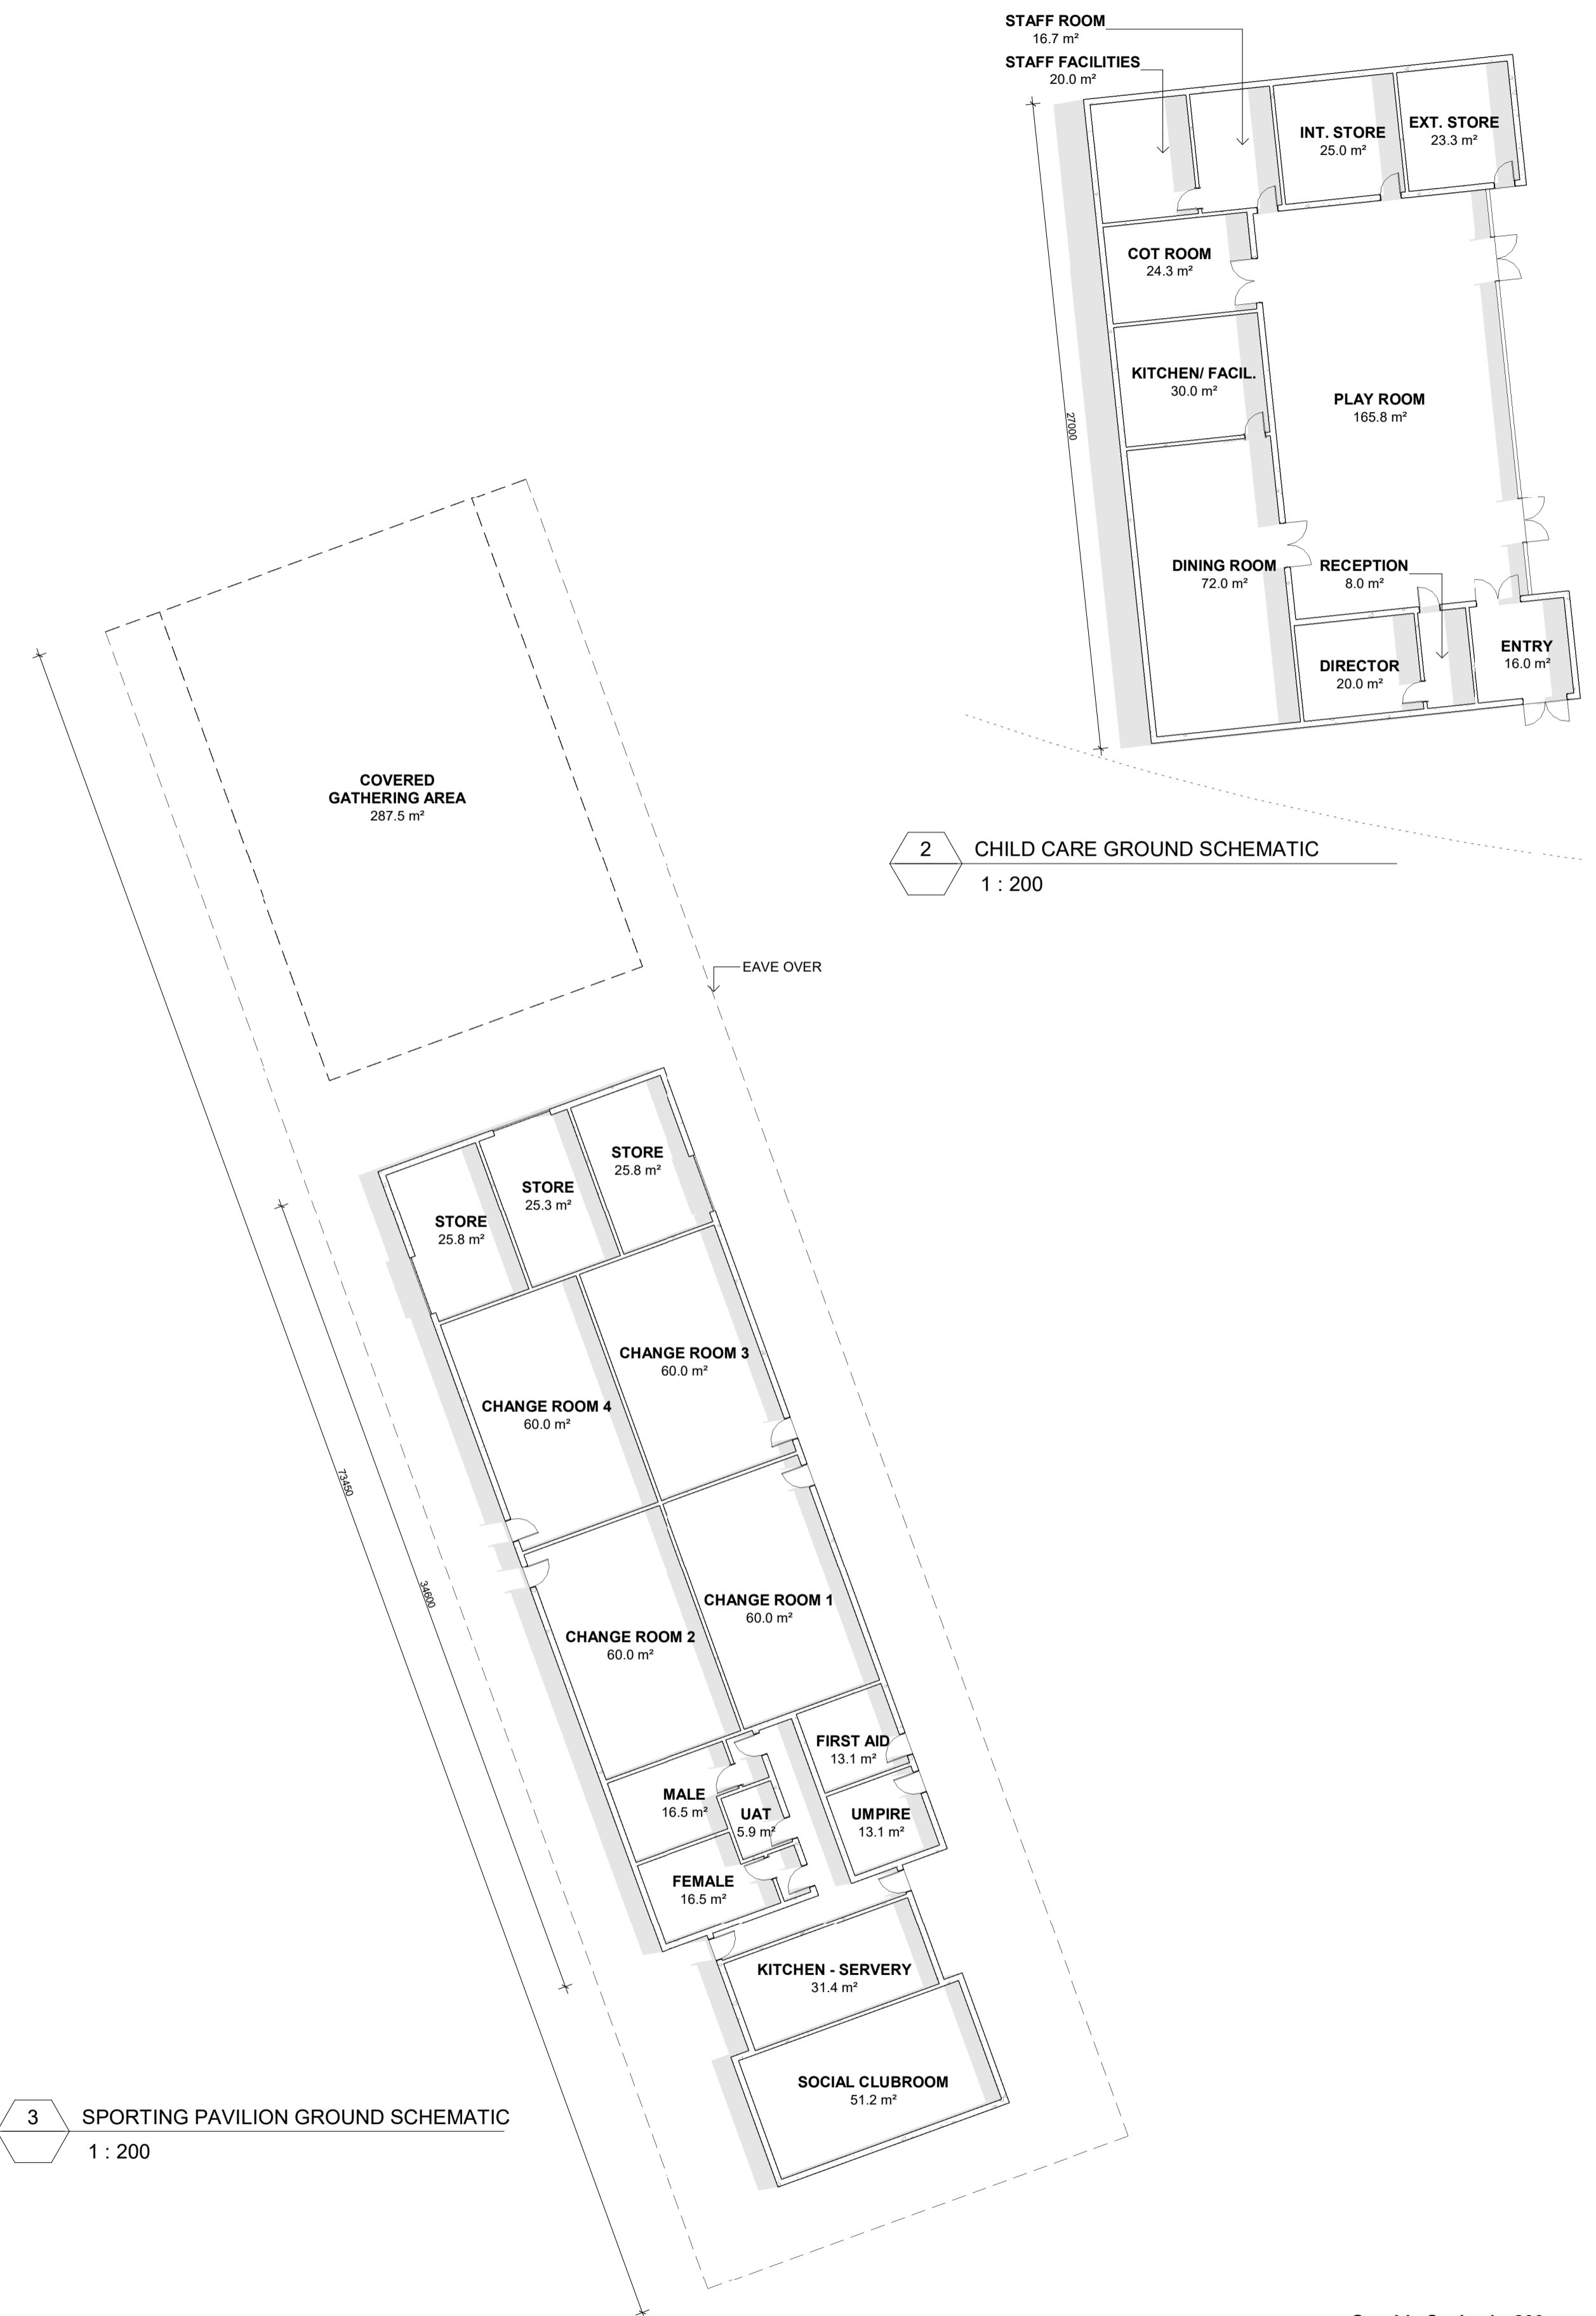

3 SPORTING PAVILION GROUND SCHEMATIC
1 : 200

2 CHILD CARE GROUND SCHEMATIC
1 : 200

